


OLD POST ROAD NORTH

SITE DRAWING

WALTER GOFF

INDIAN HILLS # 2

1" = 40'

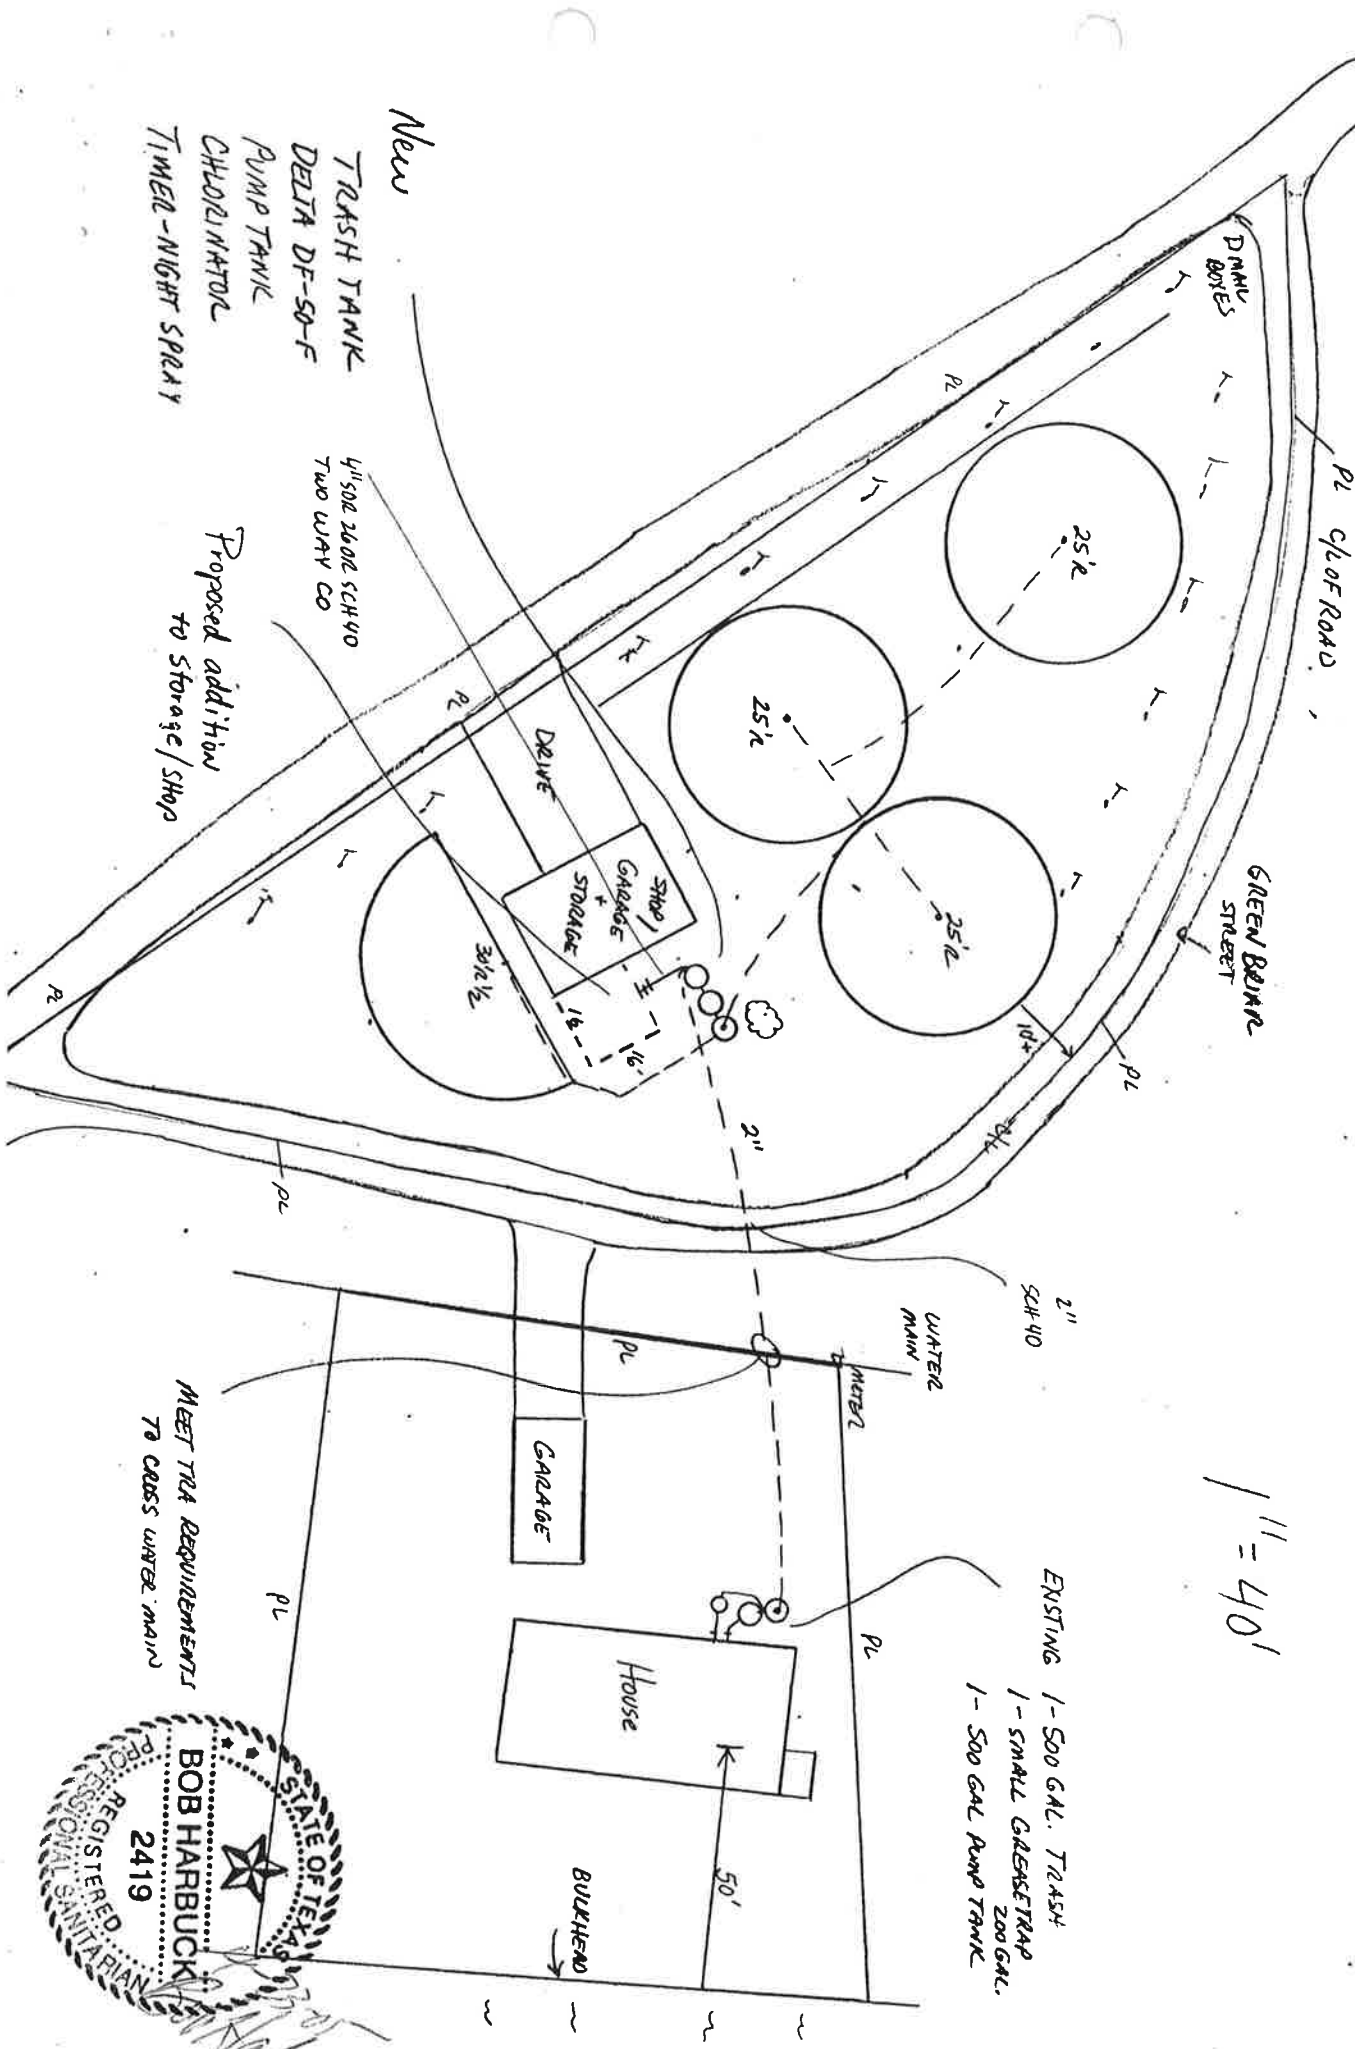

New

- TRASH TANK
- DELTA DF-50-F
- PUMP TANK
- CHLORINATOR
- TIMER-NIGHT SPRAY

4" 500 2000 SCH 40
TWO WAY CO

Proposed addition
to storage/shop

EXISTING 1- 500 GAL. TRASH
1- SMALL GARBETRAP
200 GAL.
1- 500 GAL PUMP TANK

MEET TIA REQUIREMENTS
TO CROSS WATER MAIN

